





LEGEND:

- NEW CONCRETE FLOOR
- EXISTING WALLS
- NEW WALLS
- WALLS AND ELEMENTS TO BE REMOVED/DEMOLISHED

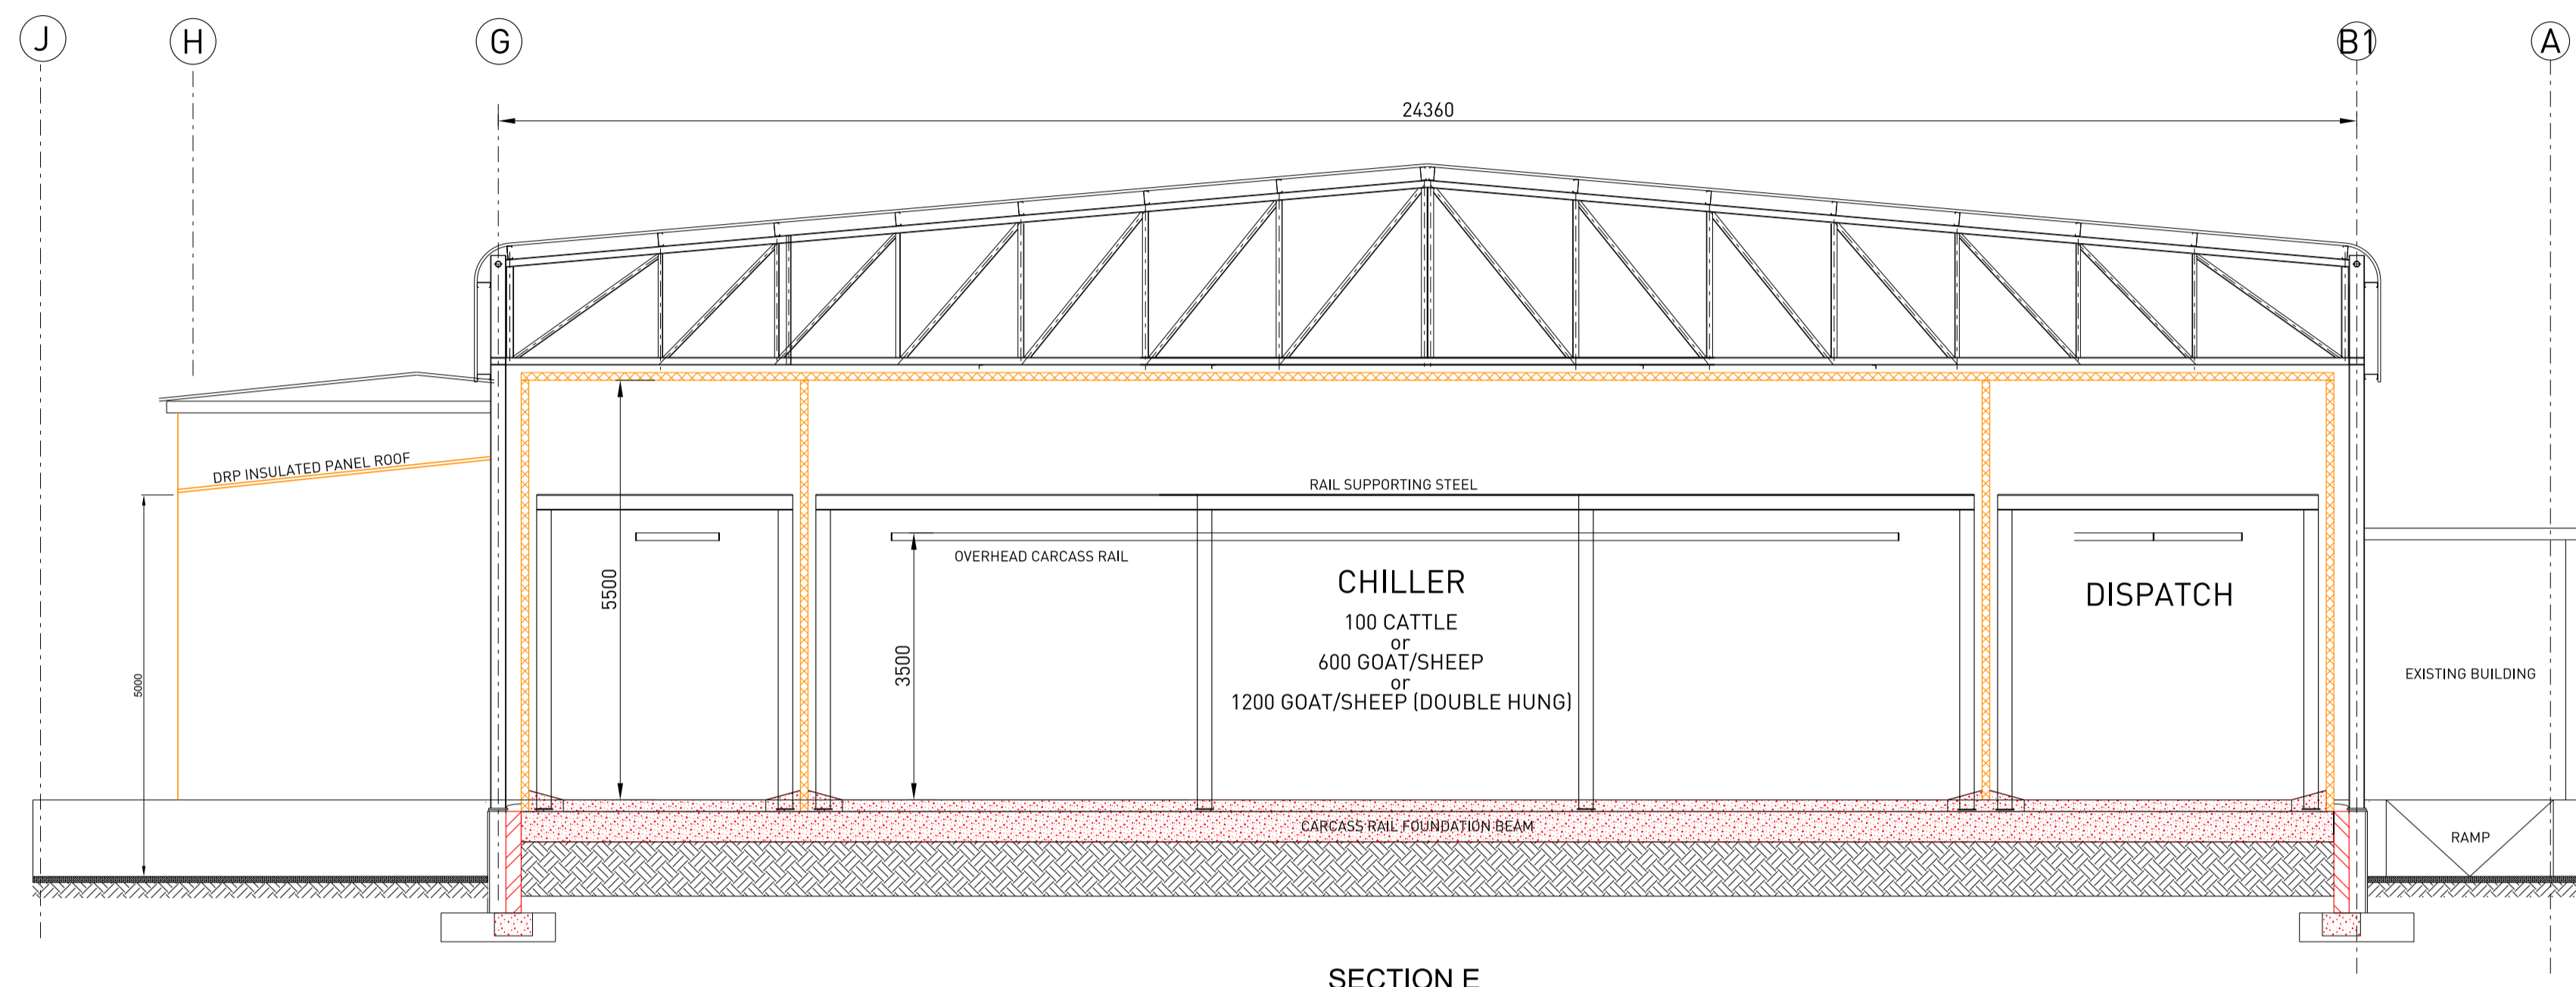

SECTION E

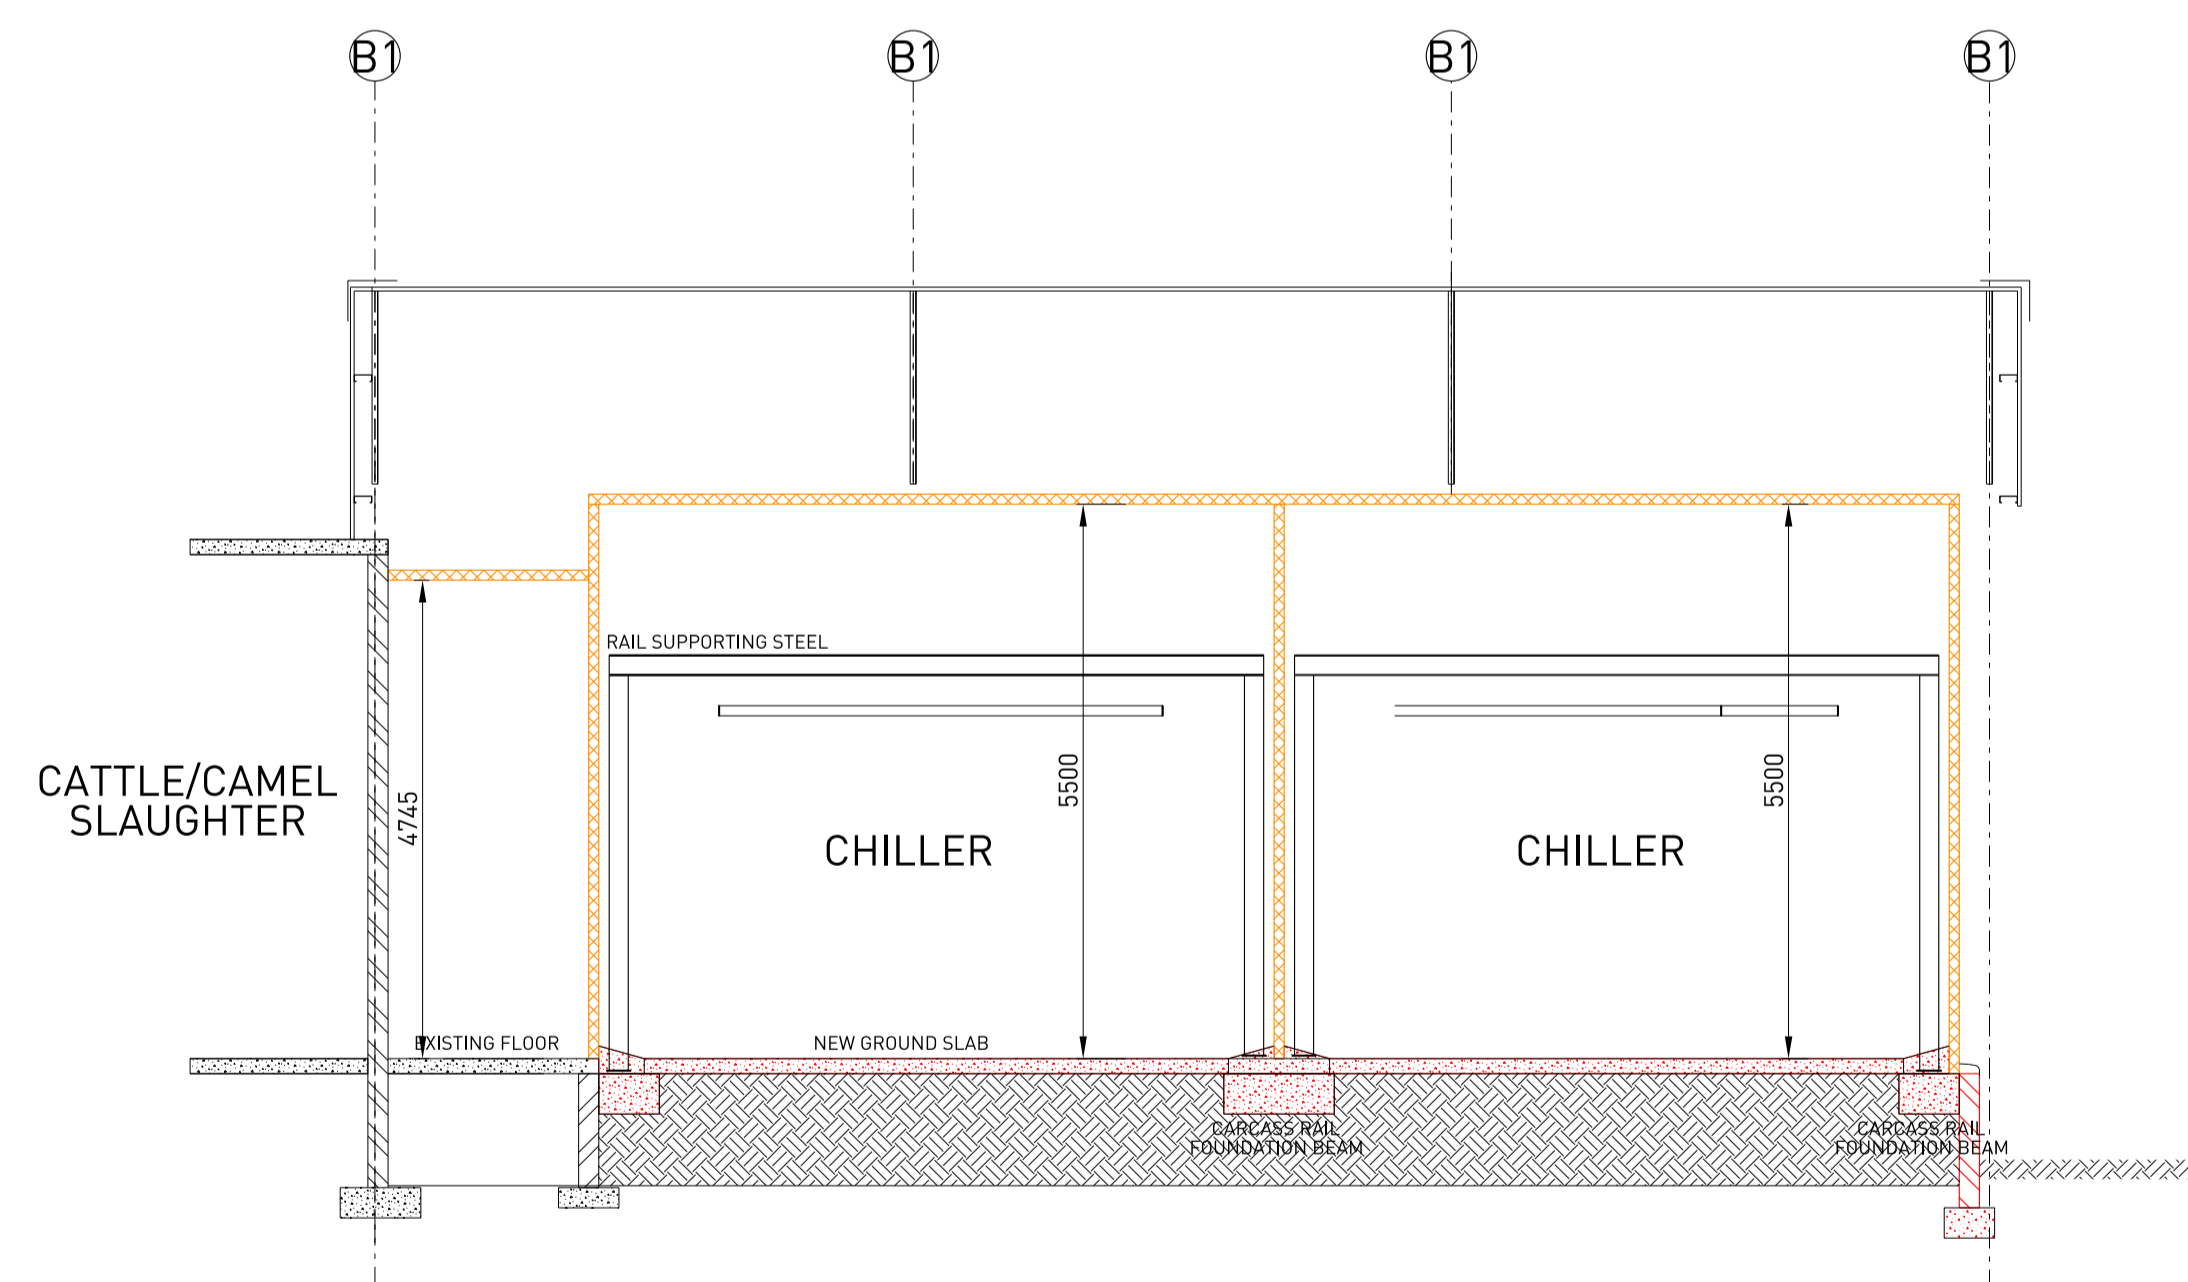

SECTIONS F

NO.	DATE	REVISION	NM
A	2023-02-13	ISSUE FOR TENDER	LB



PO Box 48550
Roosevelt Park, 2129
Johannesburg
Gauteng

Tel: 011 888 1425
Fax: 011 888 1075
joburg@scip.co.za
www.scip.co.za

CLIENT
KENYA CLIMATE SMART AGRICULTURE PROJECT ISIOLO COUNTY

PROJECT
ISIOLO ABATTOIR

DESCRIPTION

DESIGNED	-	SCALE	1:75	PAPER SIZE	A1
DRAWN	GM	DATE	DECEMBER 2020		
CHECKED	-	<input checked="" type="radio"/> CONCEPT DRAWING <input type="radio"/> TENDER DRAWING <input type="radio"/> CONSTRUCTION DRAWING <input type="radio"/> AS BUILT DRAWING			
SIGNED	DRAWING STATUS				
DRAWING No.	1898-G0-07			REVISION.	A